



PLP DATE: 2/23/09


NORTH ELEVATION

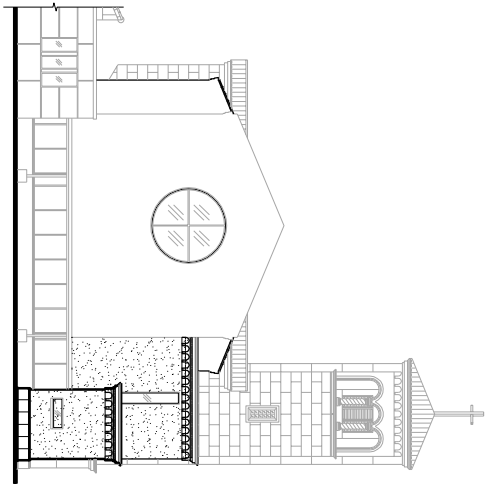


WEST ELEVATION

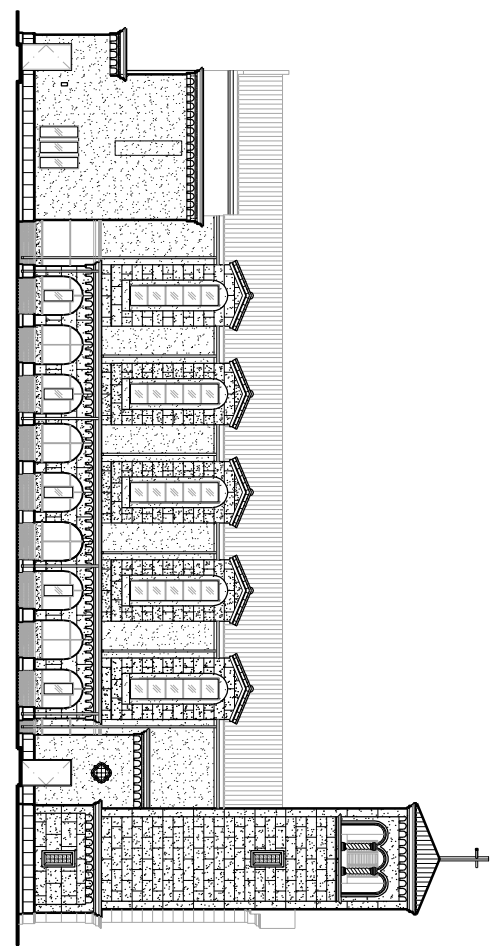

EAST ELEVATION

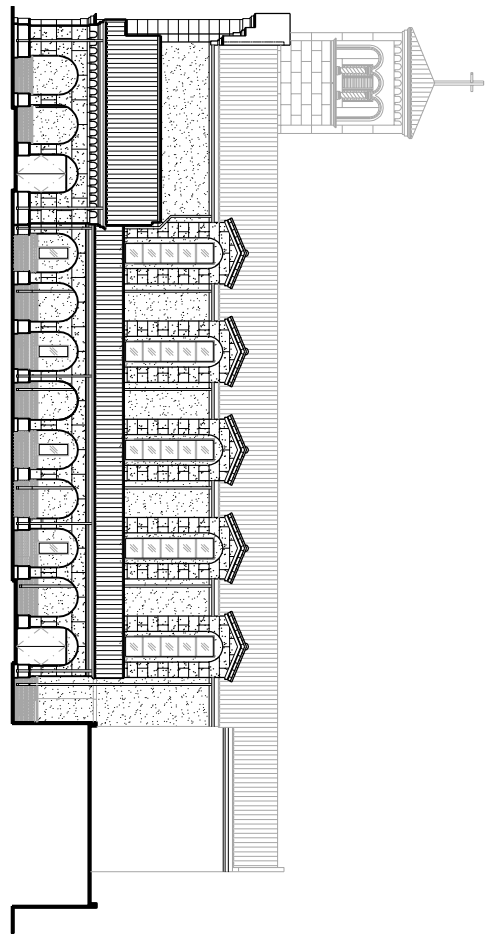

SOUTH ELEVATION

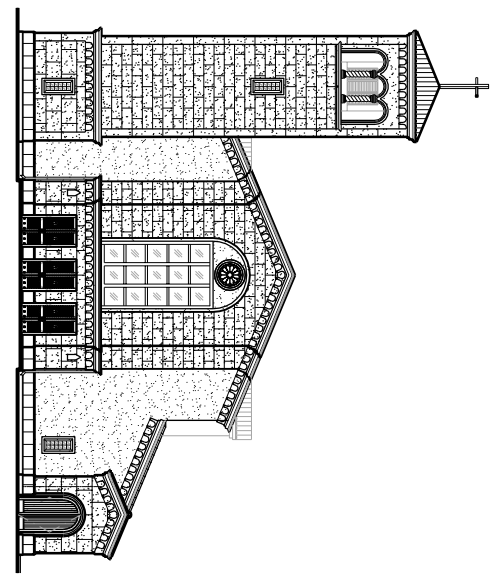

EXTERIOR ELEVATIONS

SCALE: 1/8" = 1'-0"

PR101
 DRAWING
 PROJECT NO. 08-1047101
FIRST PRESBYTERIAN CHURCH SANCTUARY- EXTERIOR RENOVATION
 FRESNO, CALIFORNIA
 DRAWING TITLE:
 EXTERIOR ELEVATIONS

TaylorTeter
 PARTNERSHIP
 ARCHITECTURE + ENGINEERING, LLP
 7225 S. WALNUT AVE., 201 FRESNO, CA 93721 558.437.2887
 125 S. MARSH ST., 100 VADIA, CA 93293 558.455.0248

NO.	DATE	DESCRIPTION

In full compliance with the copyright and other property rights in these plans, the architect, the owner and design professional hereby, on an irrevocable and exclusive basis, grant to the contractor the right to use these plans for the project and any other project without any other restrictions.